




BASEMENT PLAN

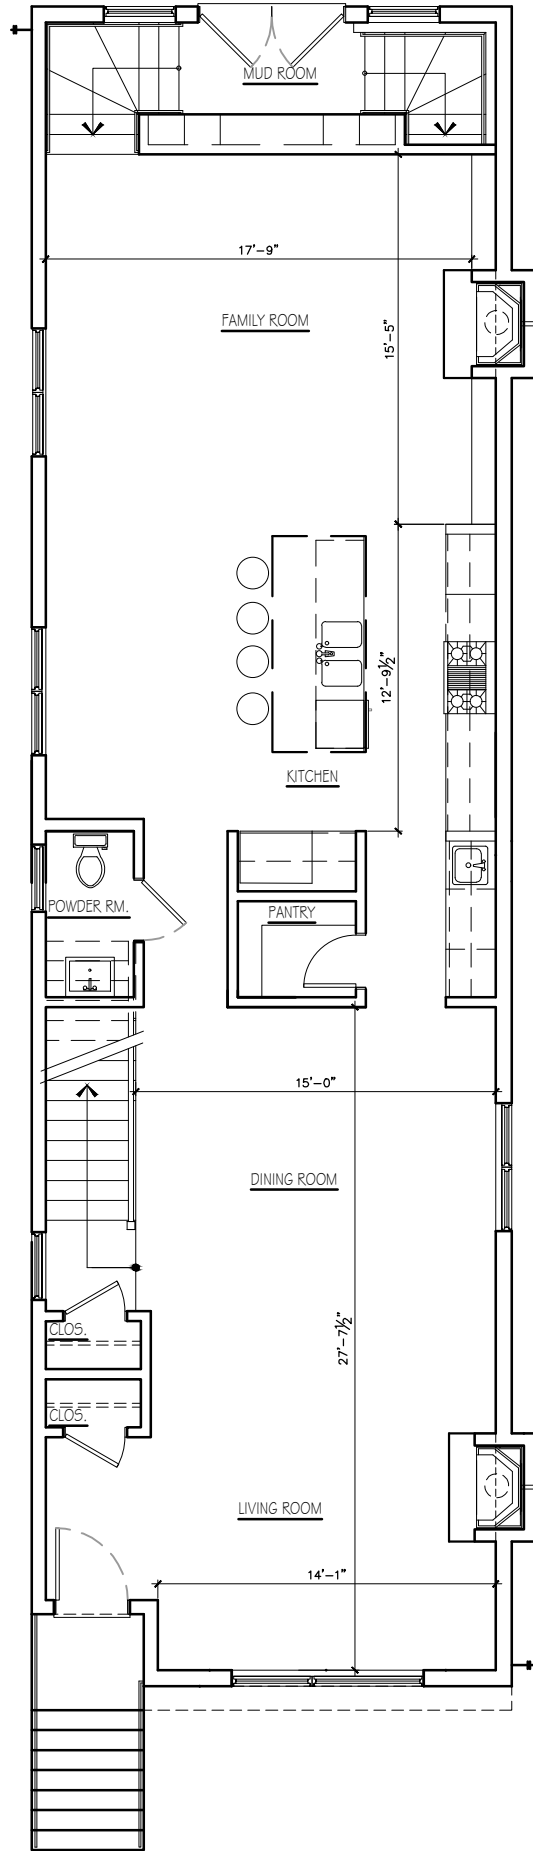

FIRST FLOOR PLAN

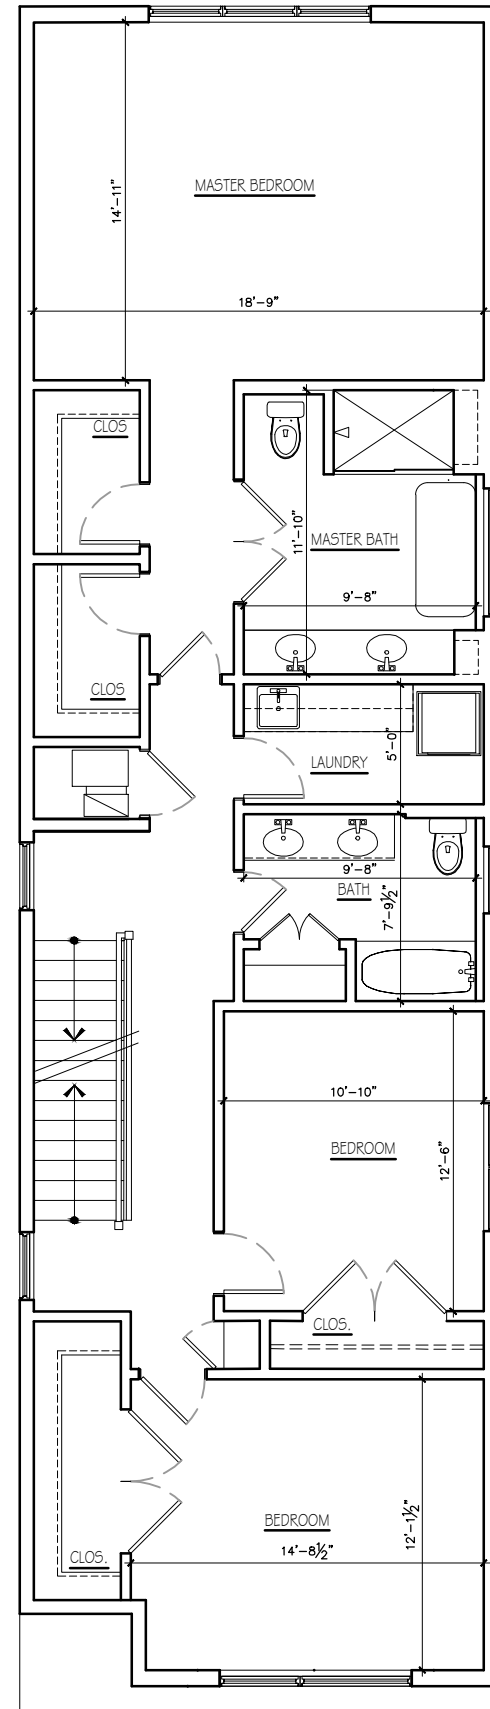

SECOND FLOOR PLAN

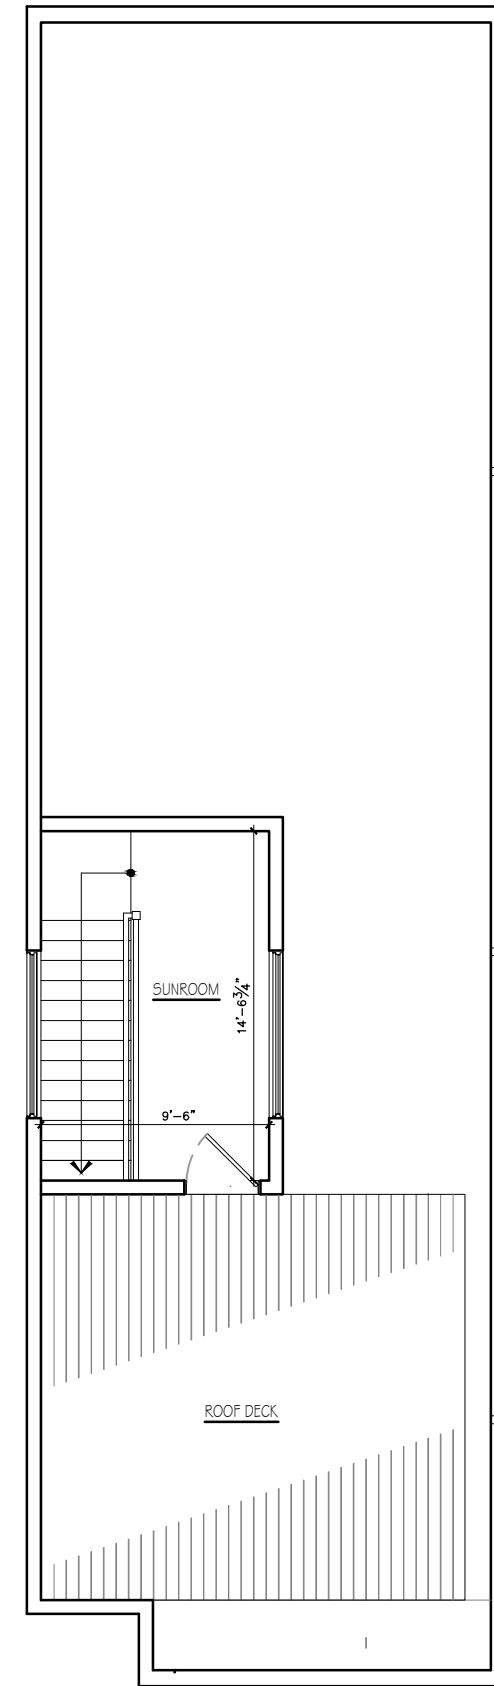

ROOF DECK PLAN